






FRONT ELEVATION
SCALE: 1/4" = 1'-0"

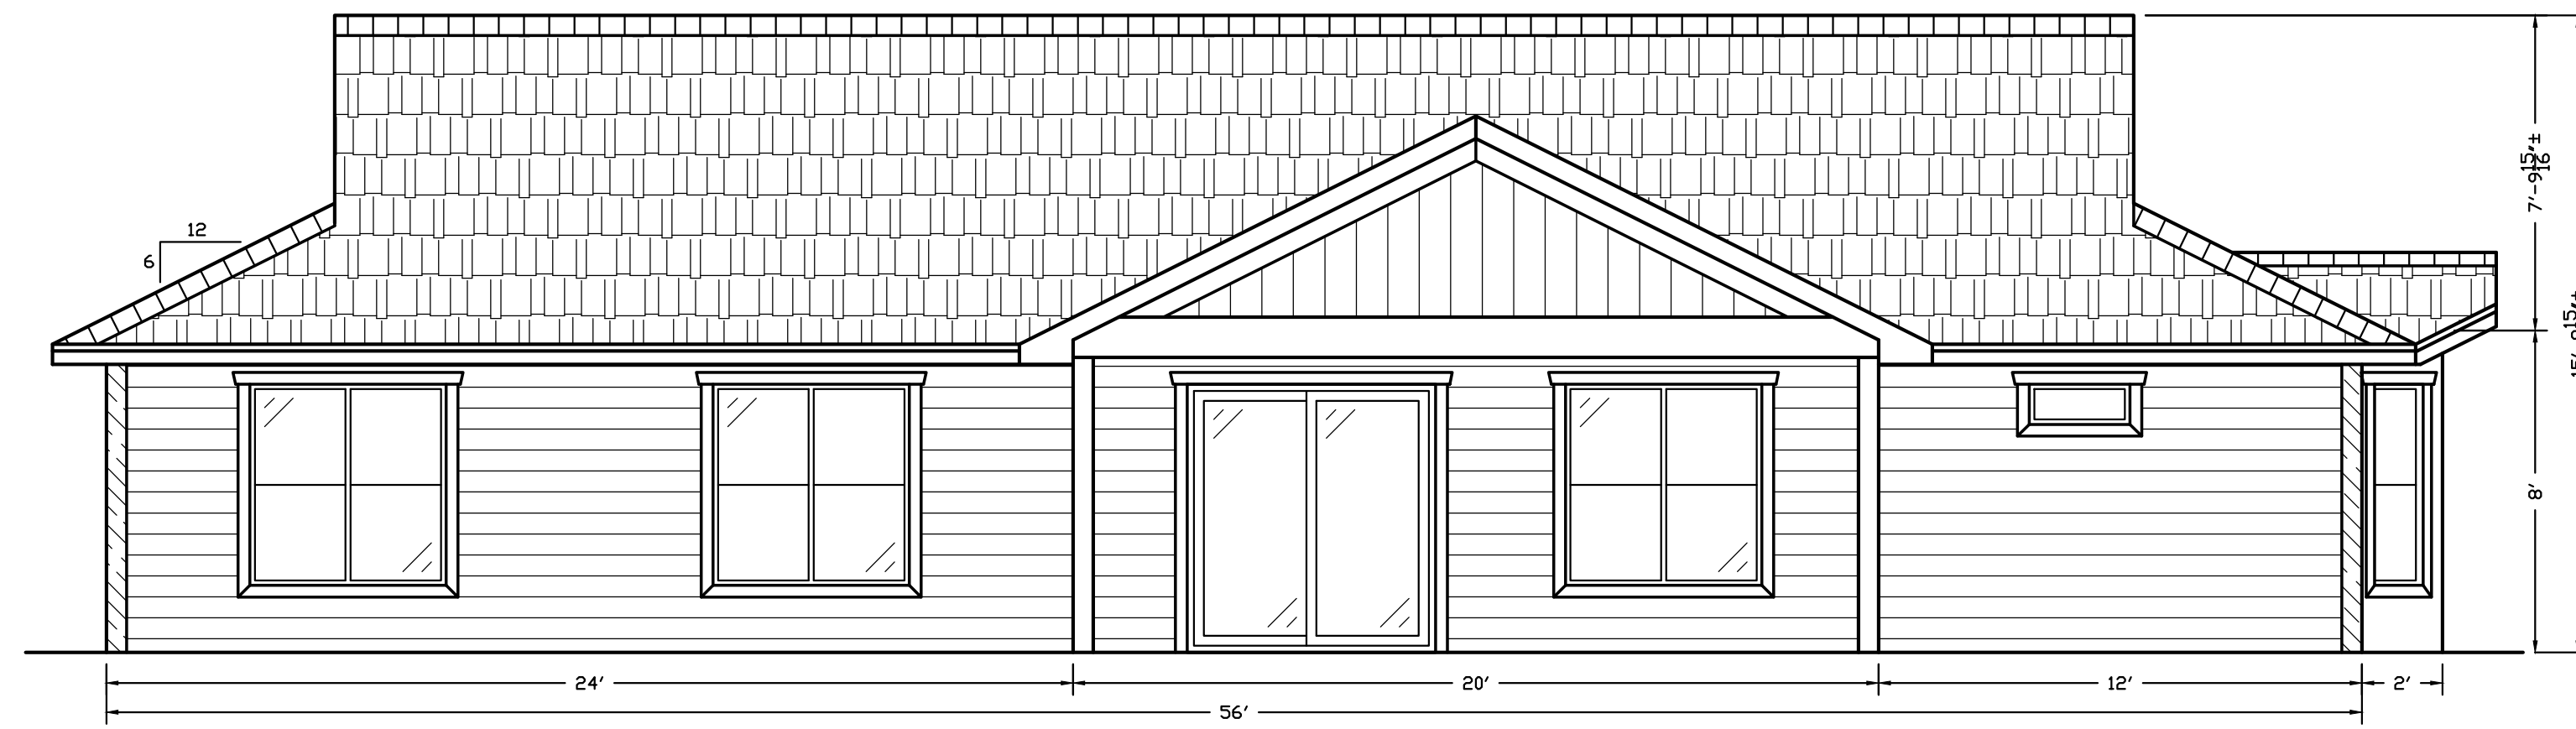


BACK ELEVATION
SCALE: 1/4" = 1'-0"

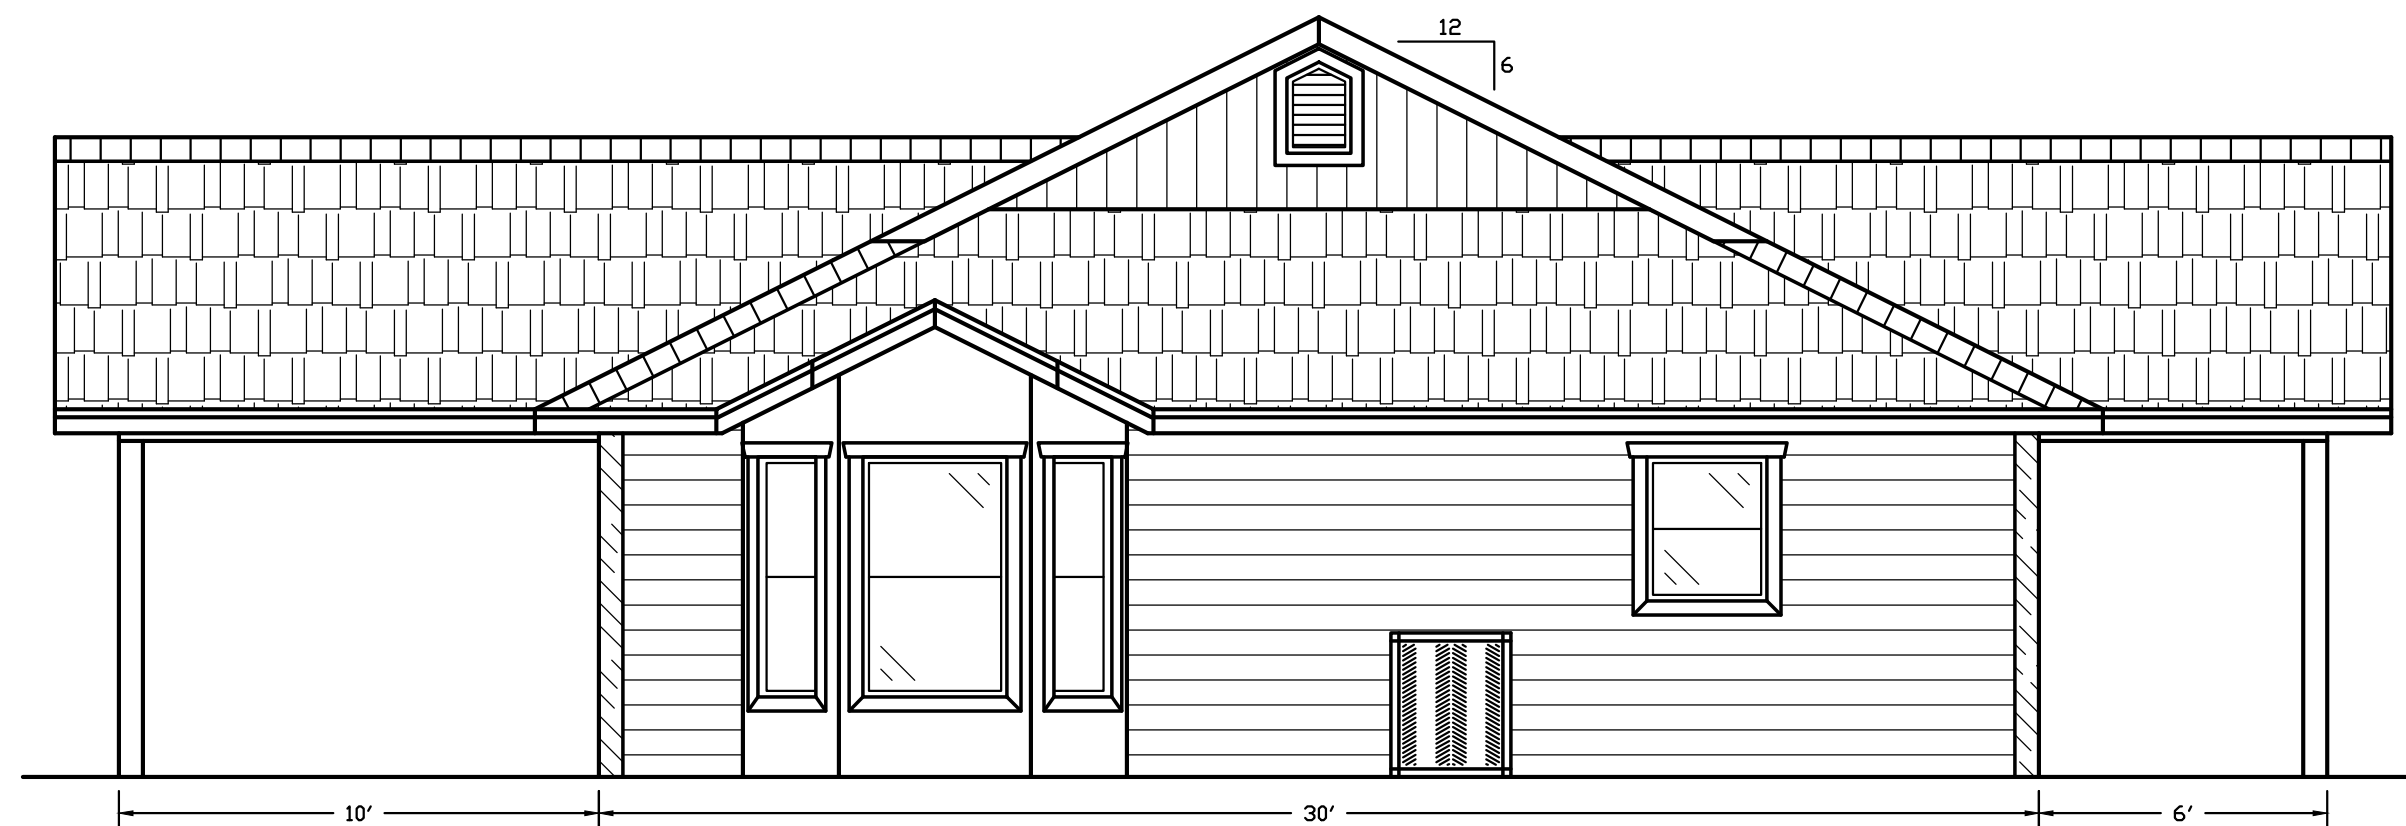

LEFT ELEVATION
SCALE: 1/4" = 1'-0"

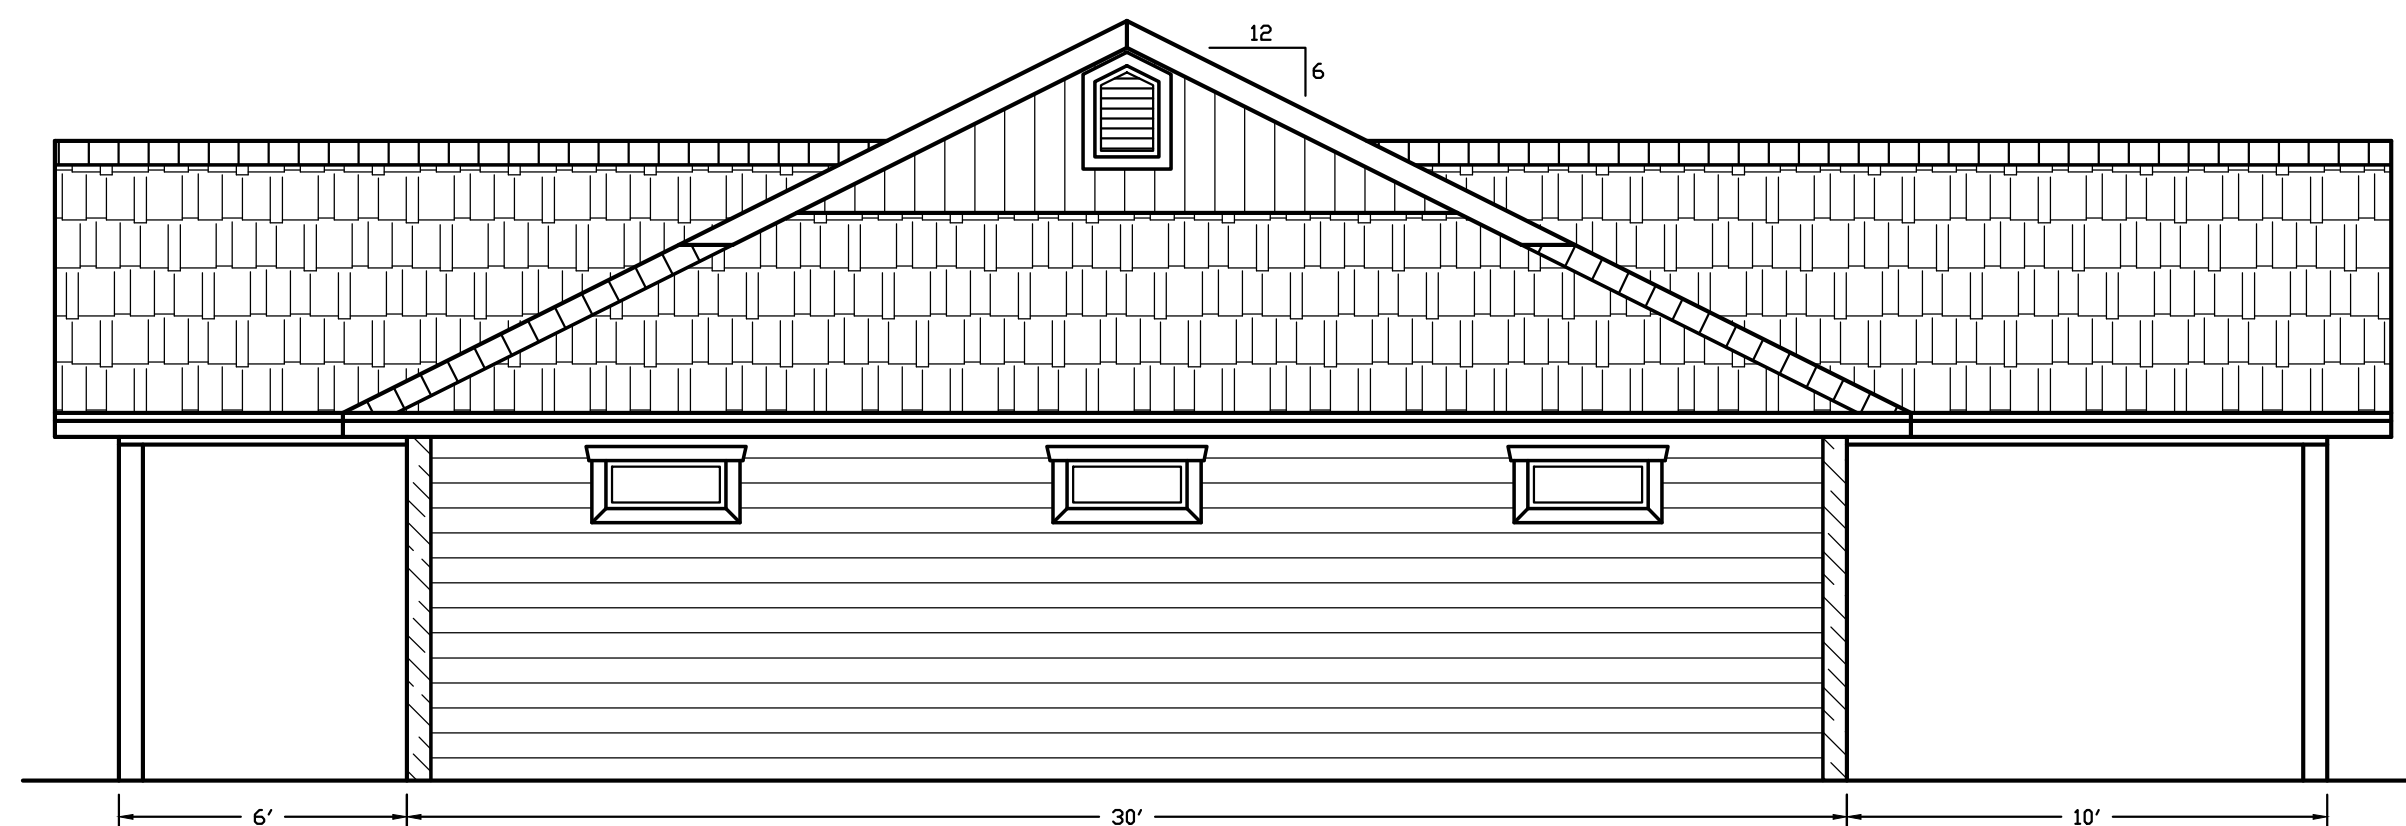

RIGHT ELEVATION
SCALE: 1/4" = 1'-0"

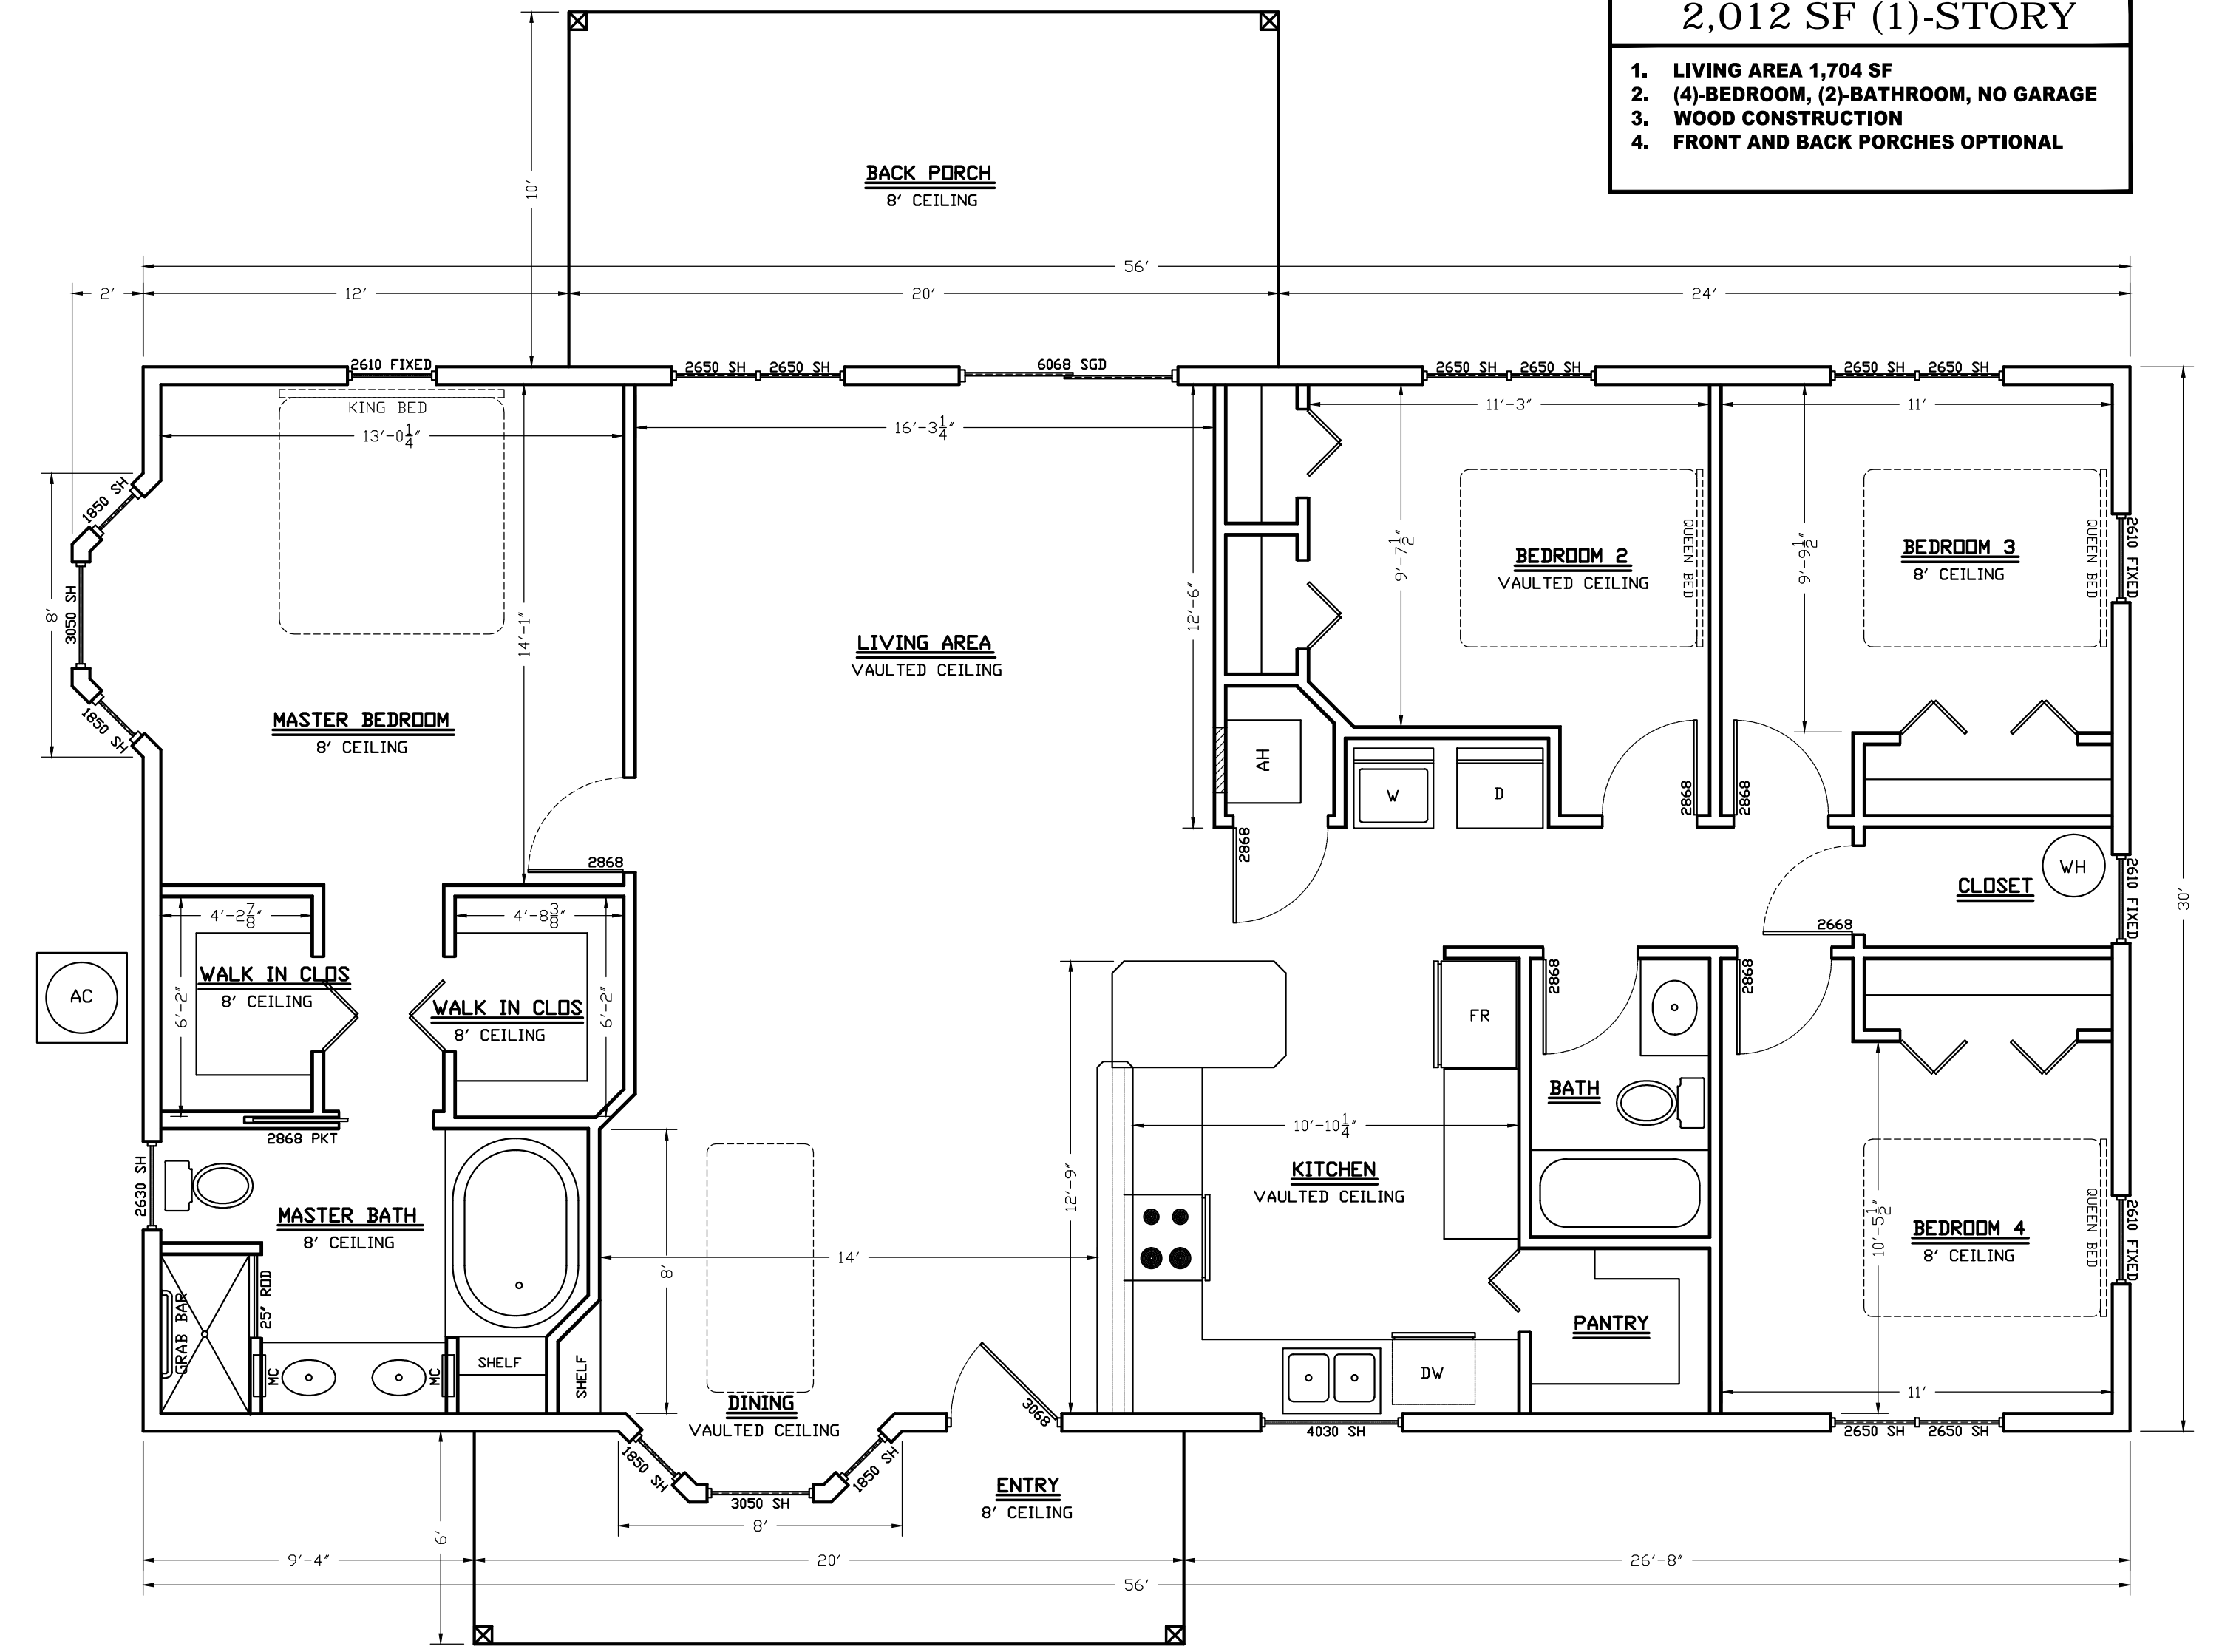

FLOOR PLAN
SCALE: 1/4" = 1'-0"

BUILDING AREAS	
LIVING	1,704 SF
FRONT ENTRY	108 SF
BACK PORCH	200 SF
TOTAL UNDER ROOF: 2,012 SF	

- 2,012 SF (1)-STORY**
1. LIVING AREA 1,704 SF
 2. (4)-BEDROOM, (2)-BATHROOM, NO GARAGE
 3. WOOD CONSTRUCTION
 4. FRONT AND BACK PORCHES OPTIONAL

DATE:	3/2/07
REVISION:	0 PRELIMINARY

DRAWN BY:	DA
JOB NUMBER:	17-900

Daniel F. Ardito, P.E.
Professional Engineer
FLORIDA
LICENSE NO. 10000
LCS22-621-4915

ELEVATIONS

SHEET TITLE:

JOB NAME: **2,012 SF RESIDENCE**
FLORIDA

SHEET **1** OF **2**



FRONT ELEVATION [WITH STILTS / V-ZONE, WOOD FRAME WALLS]
SCALE: 1/4" = 1'-0"