



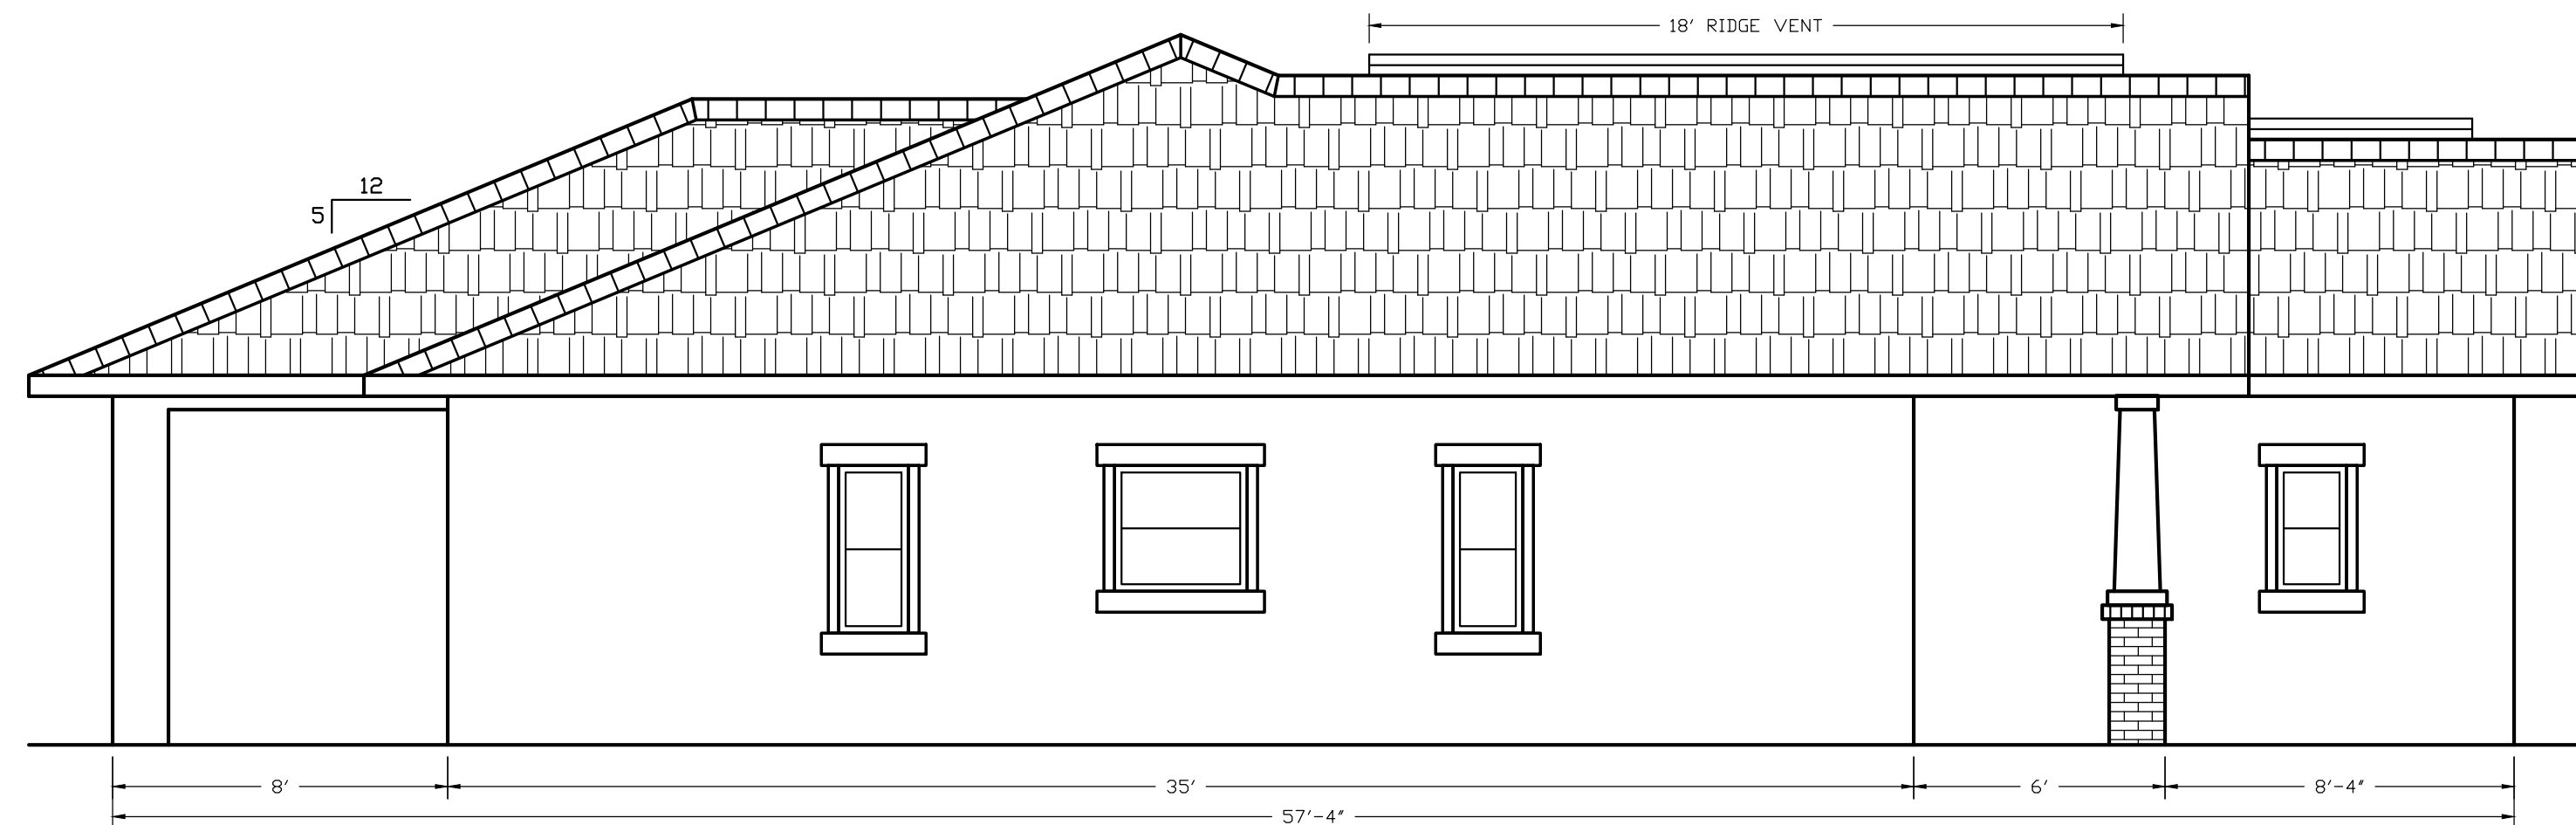


**FRONT ELEVATION**  
SCALE: 1/4" = 1'-0"



**LEFT ELEVATION**  
SCALE: 1/4" = 1'-0"

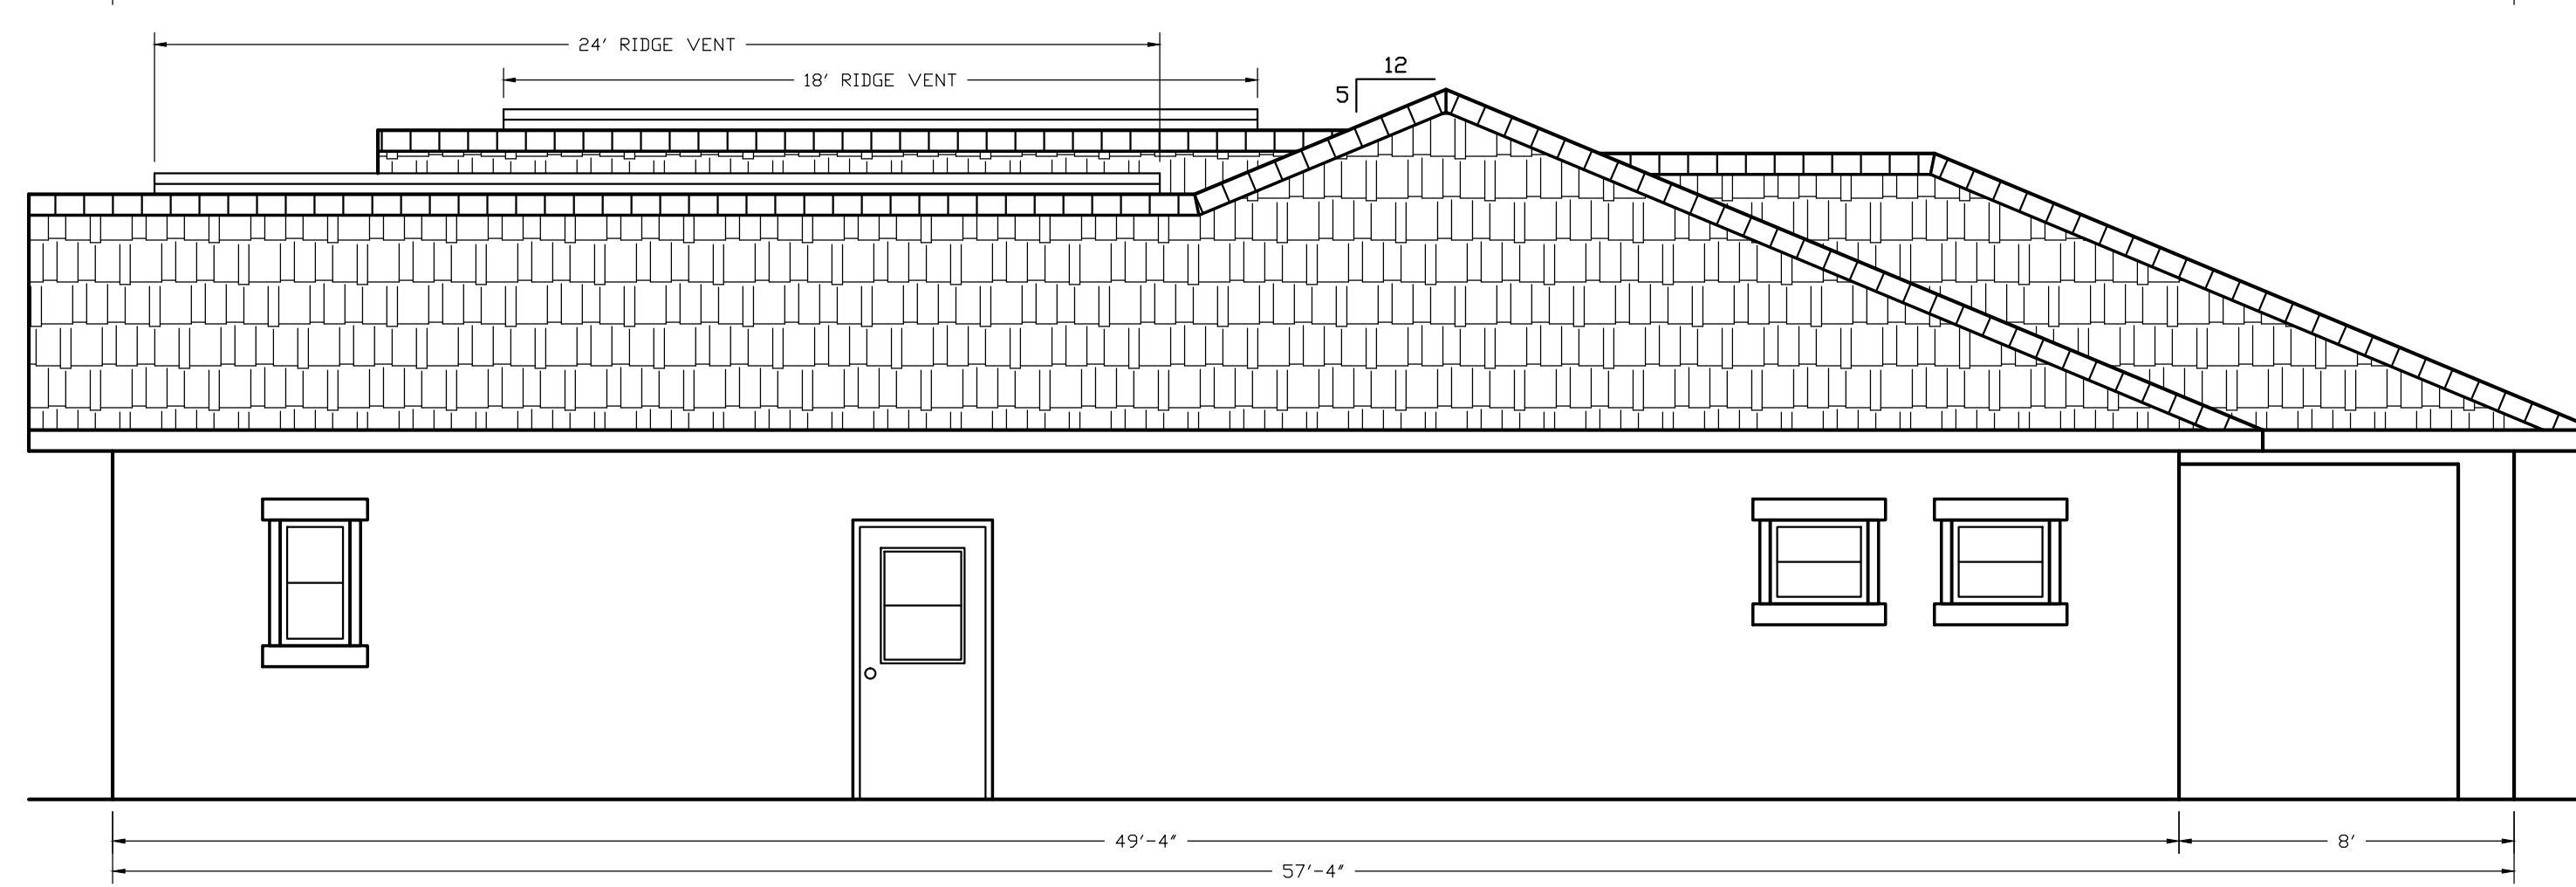

**RIGHT ELEVATION**  
SCALE: 1/4" = 1'-0"

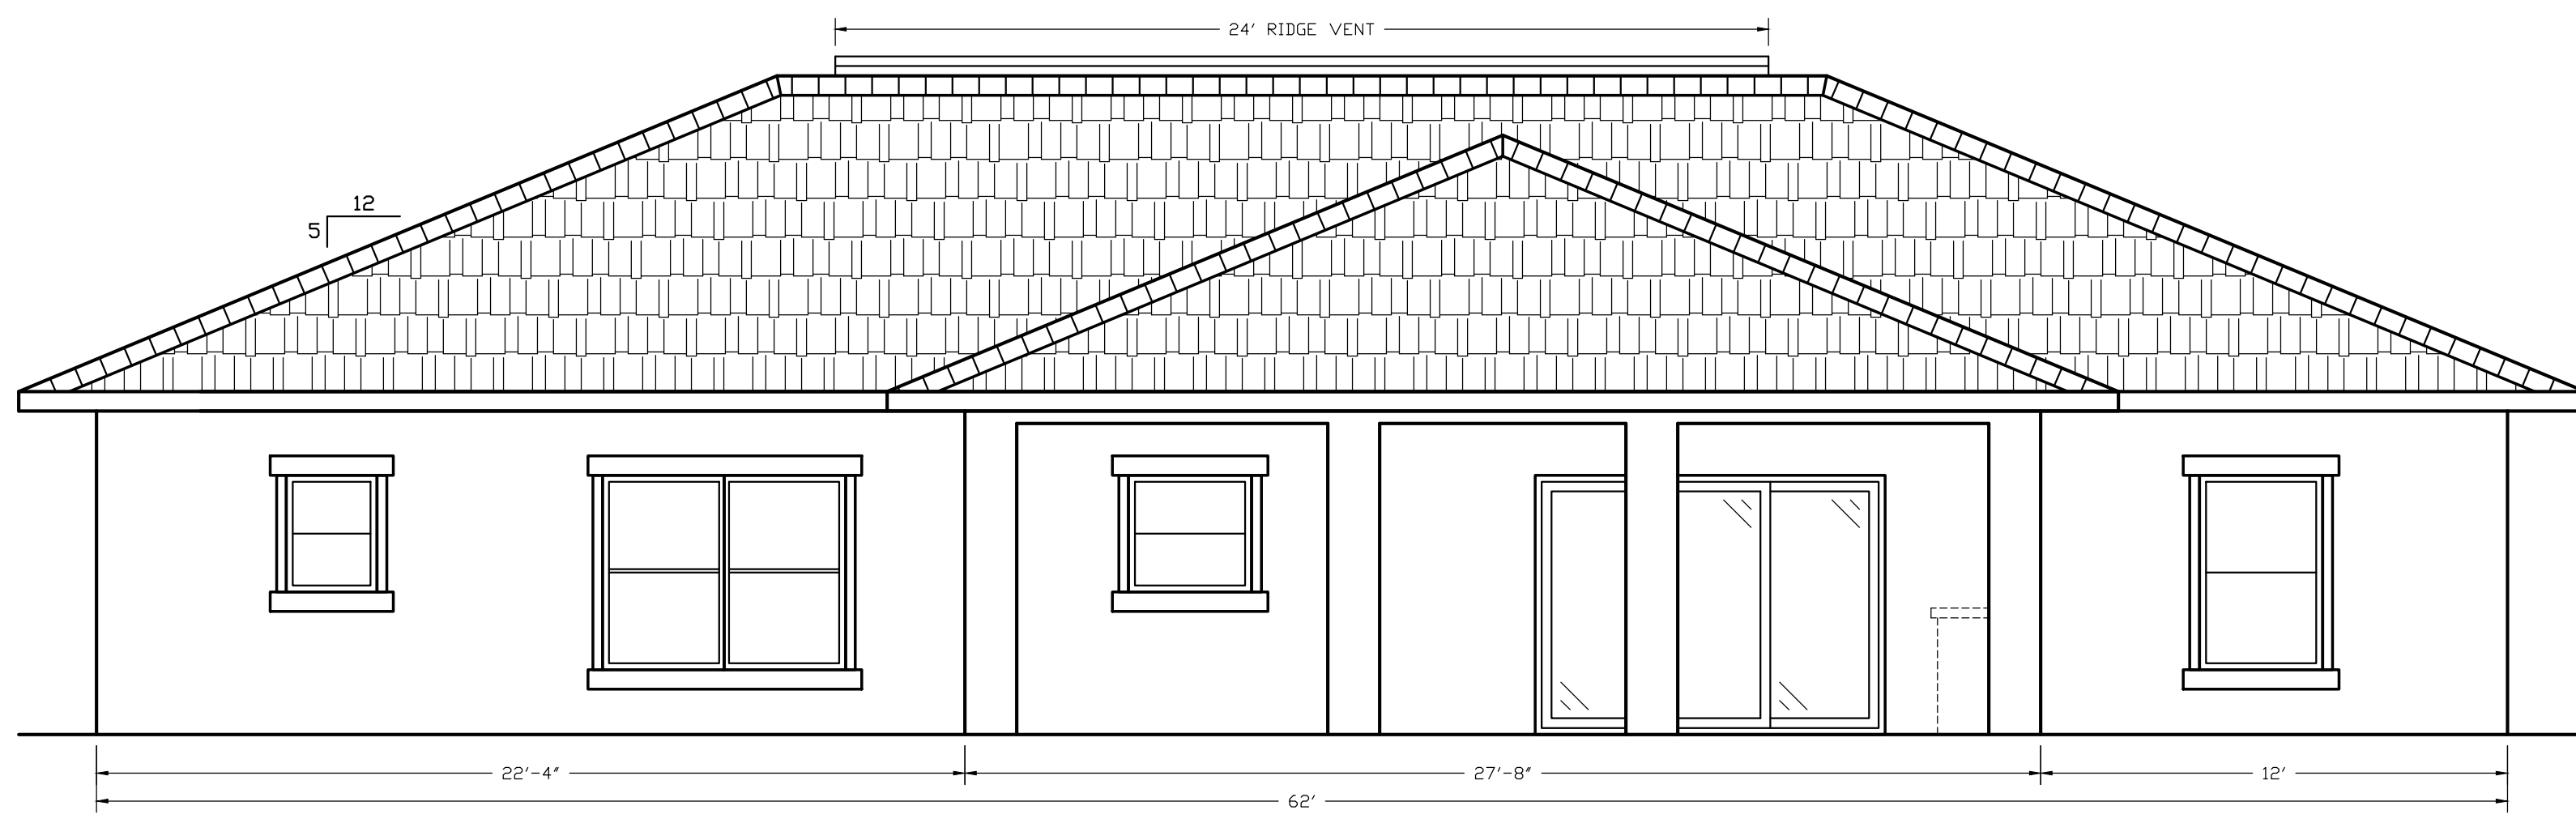

**BACK ELEVATION**  
SCALE: 1/4" = 1'-0"

**2,903 SF (1)-STORY**  
 1. LIVING AREA 1,764 SF  
 2. (3)-BEDROOM, (2)-BATHROOM, GARAGE  
 3. BLOCK CONSTRUCTION

DATE:	5/2/17
REVISION:	
0	PRELIMINARY
1	
2	
3	
4	

DRAWN BY:	DA
JOB NUMBER:	17-900

Daniel F. Ardito, P.E.  
 Professional Engineer  
 PLAN/RAIN PT.  
 LICENSE NO. 13522-621-4915

**ELEVATIONS**

JOB NAME: **2,903 SF RESIDENCE**  
 FLORIDA

SHEET  
 1  
 OF 6

